


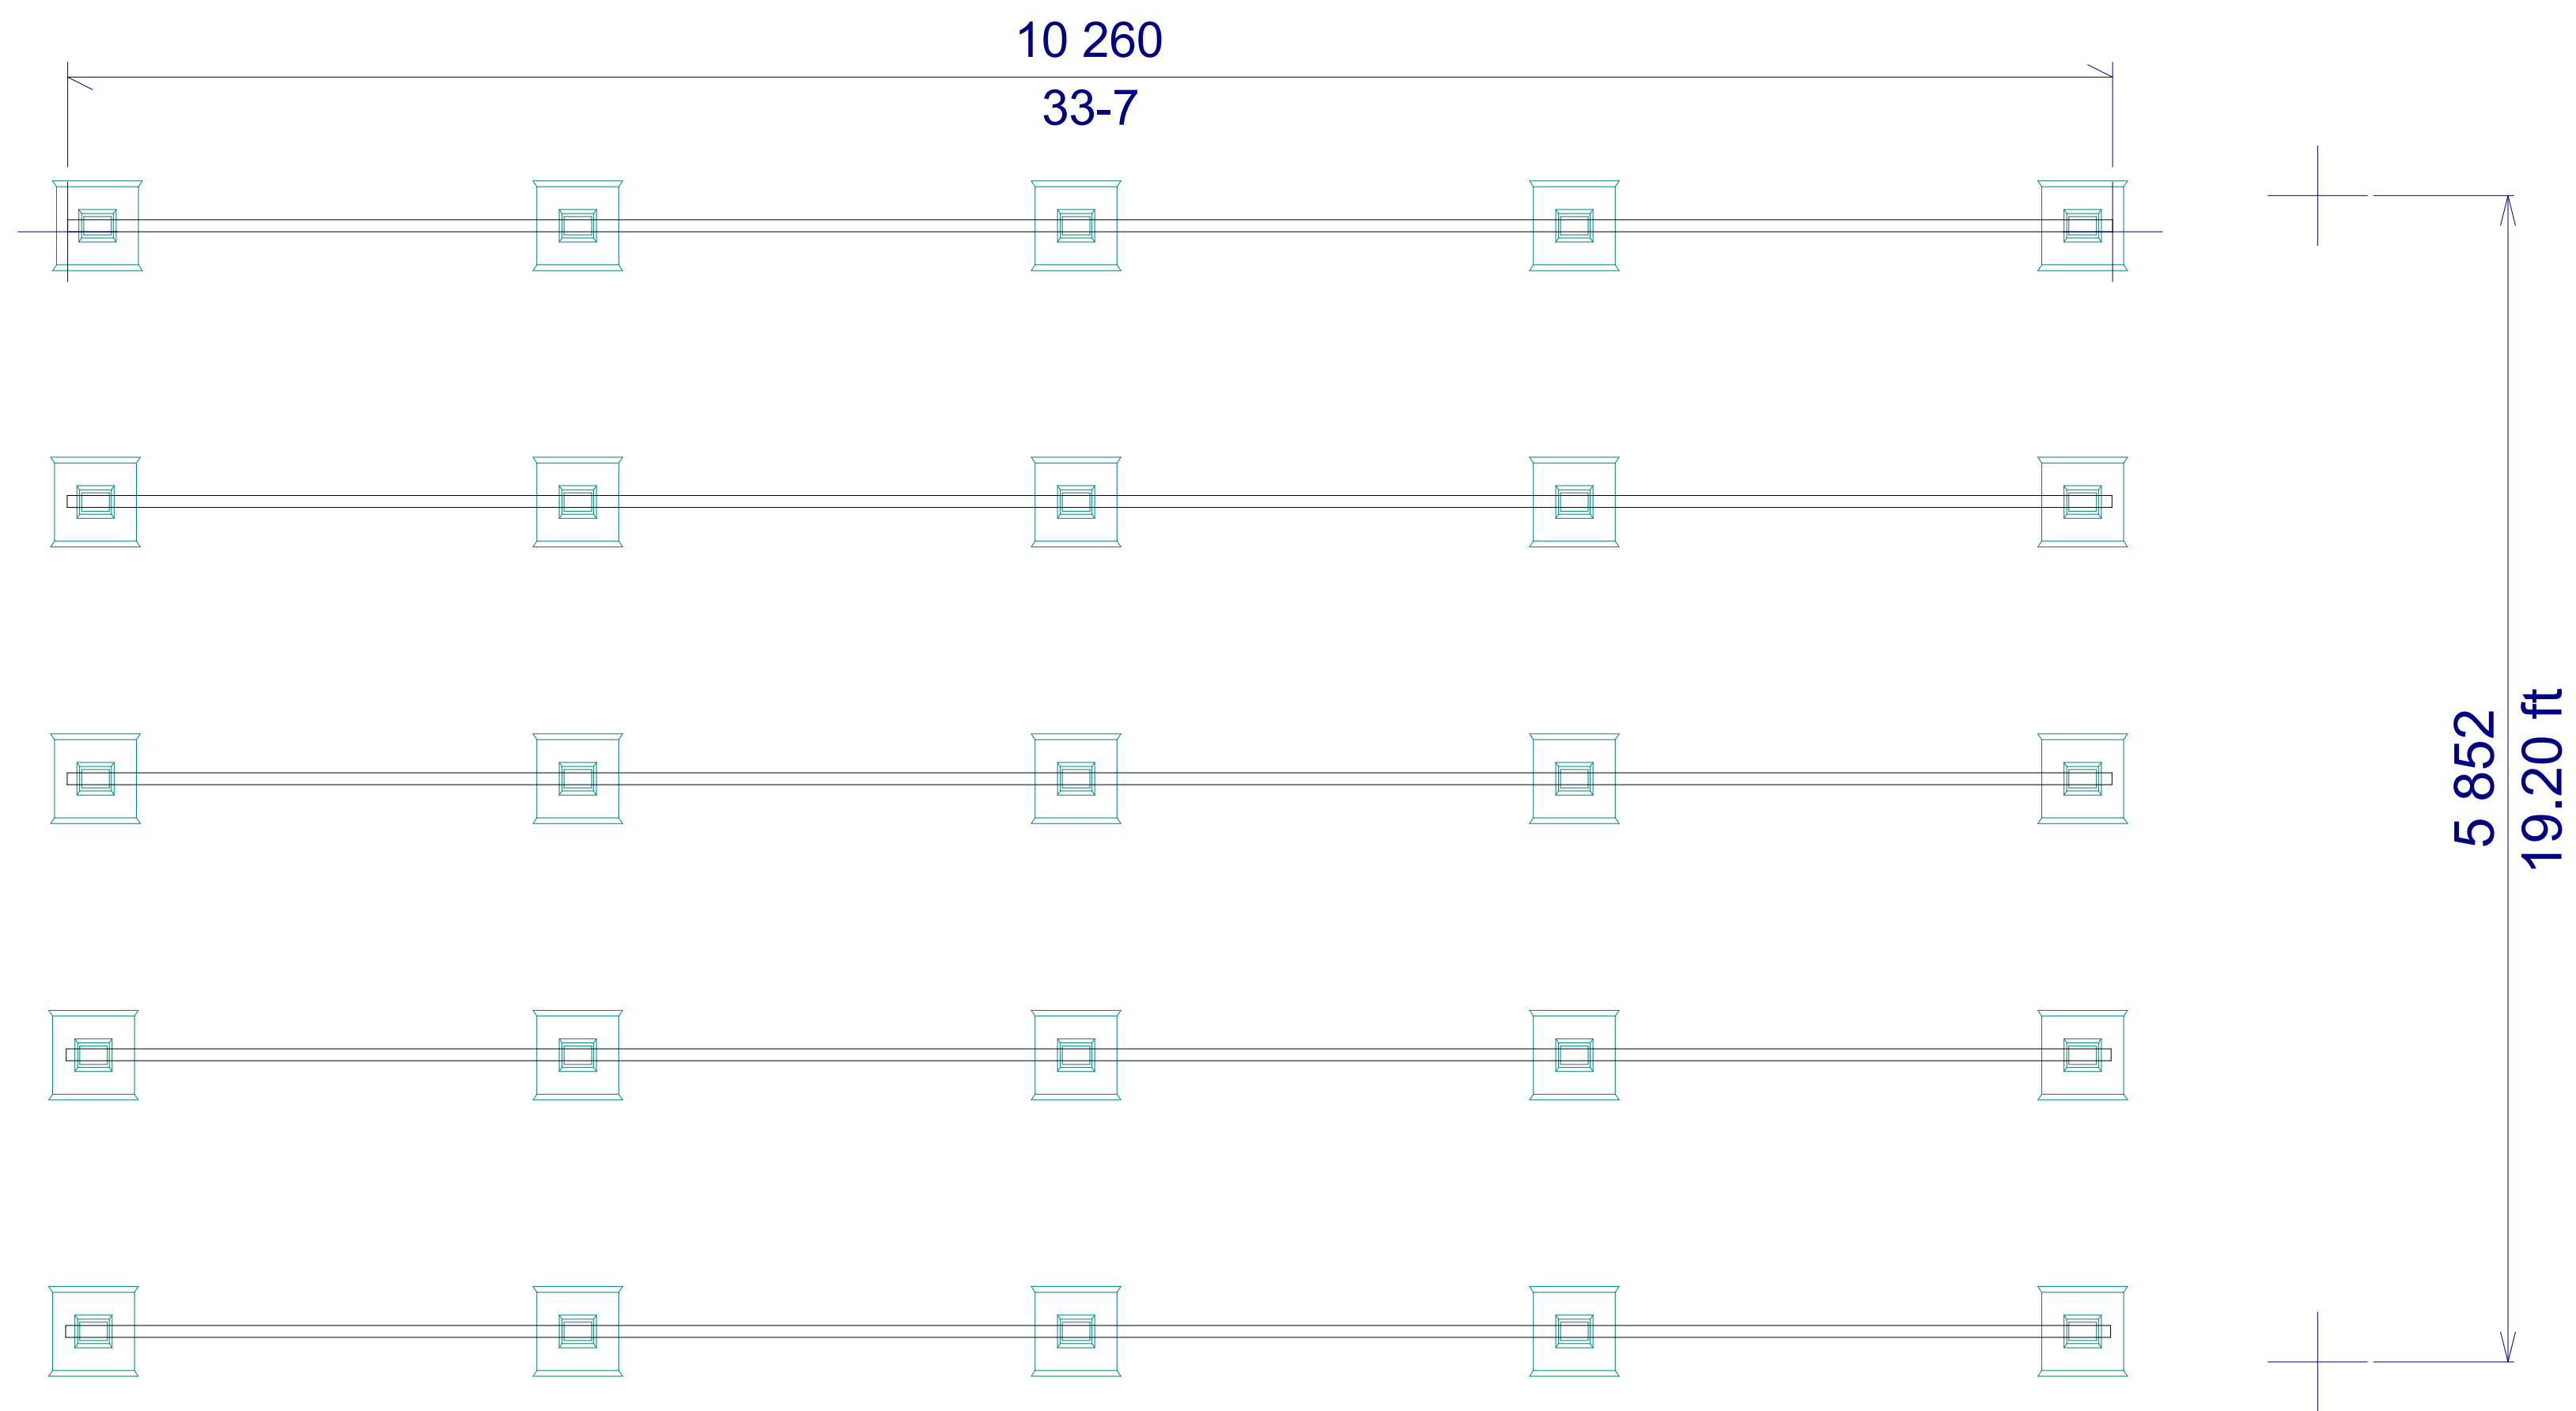

Foundation

REVISION TABLE	
NUMBER	DATE

SHEET TITLE:

SHEET TITLE

PROJECT DESCRIPTION:

DRAWINGS PROVIDED BY:

DATE:

30/11/2018

SCALE:

SHEET:

P-1





REVISION TABLE	
NUMBER	DESCRIPTION

SHEET TITLE:

PROJECT DESCRIPTION:

DRAWINGS PROVIDED BY:

DATE:

30/11/2018

SCALE:

SHEET:




REVISION TABLE			
NUMBER	DATE	REVISED BY	DESCRIPTION
SHEET TITLE:			
PROJECT DESCRIPTION:			
DRAWINGS PROVIDED BY:			
DATE:			
30/11/2018			
SCALE:			
SHEET:			




Elevation 1



Elevation 3

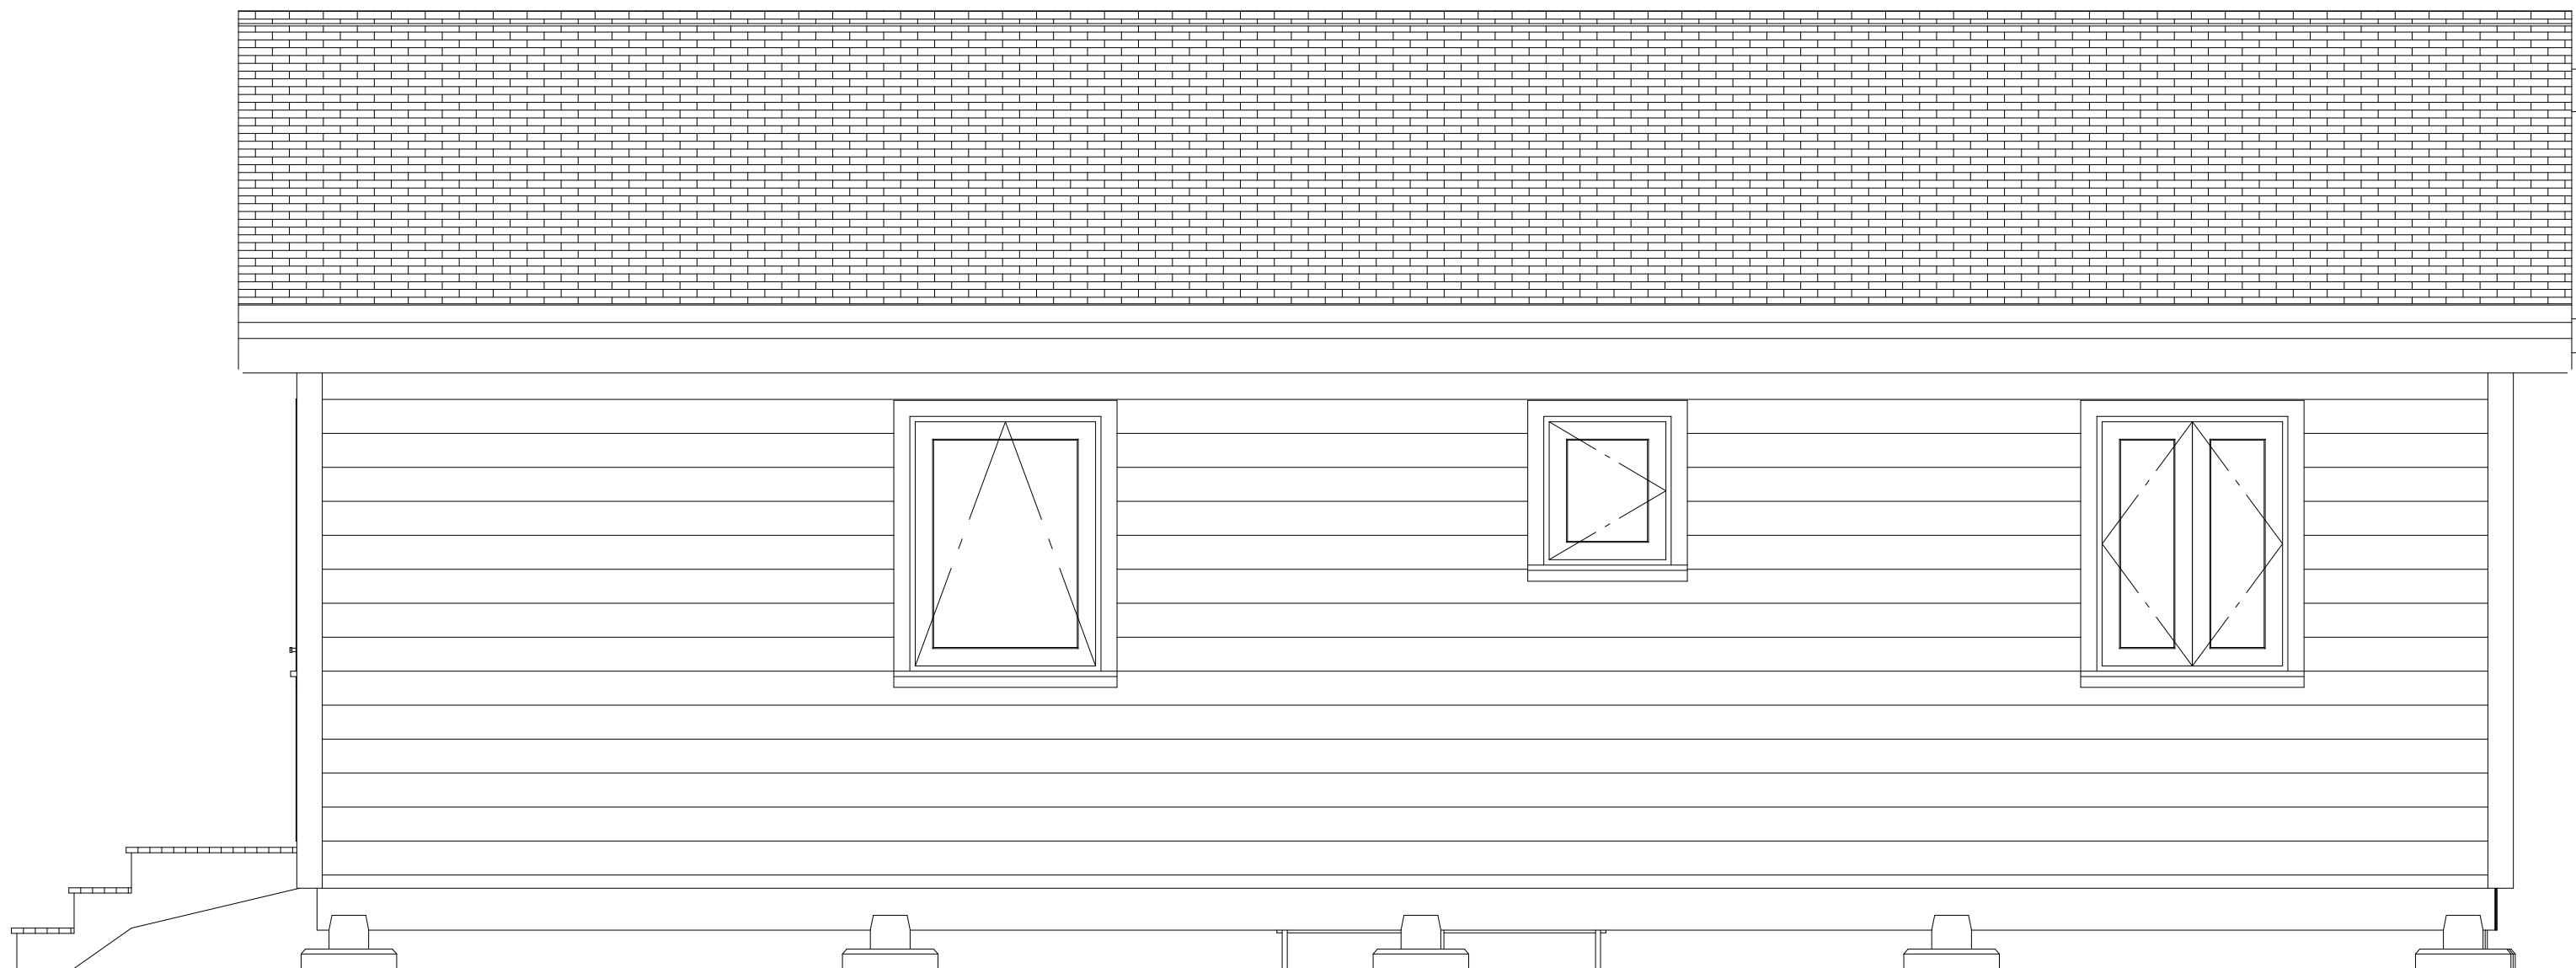

Elevation 2

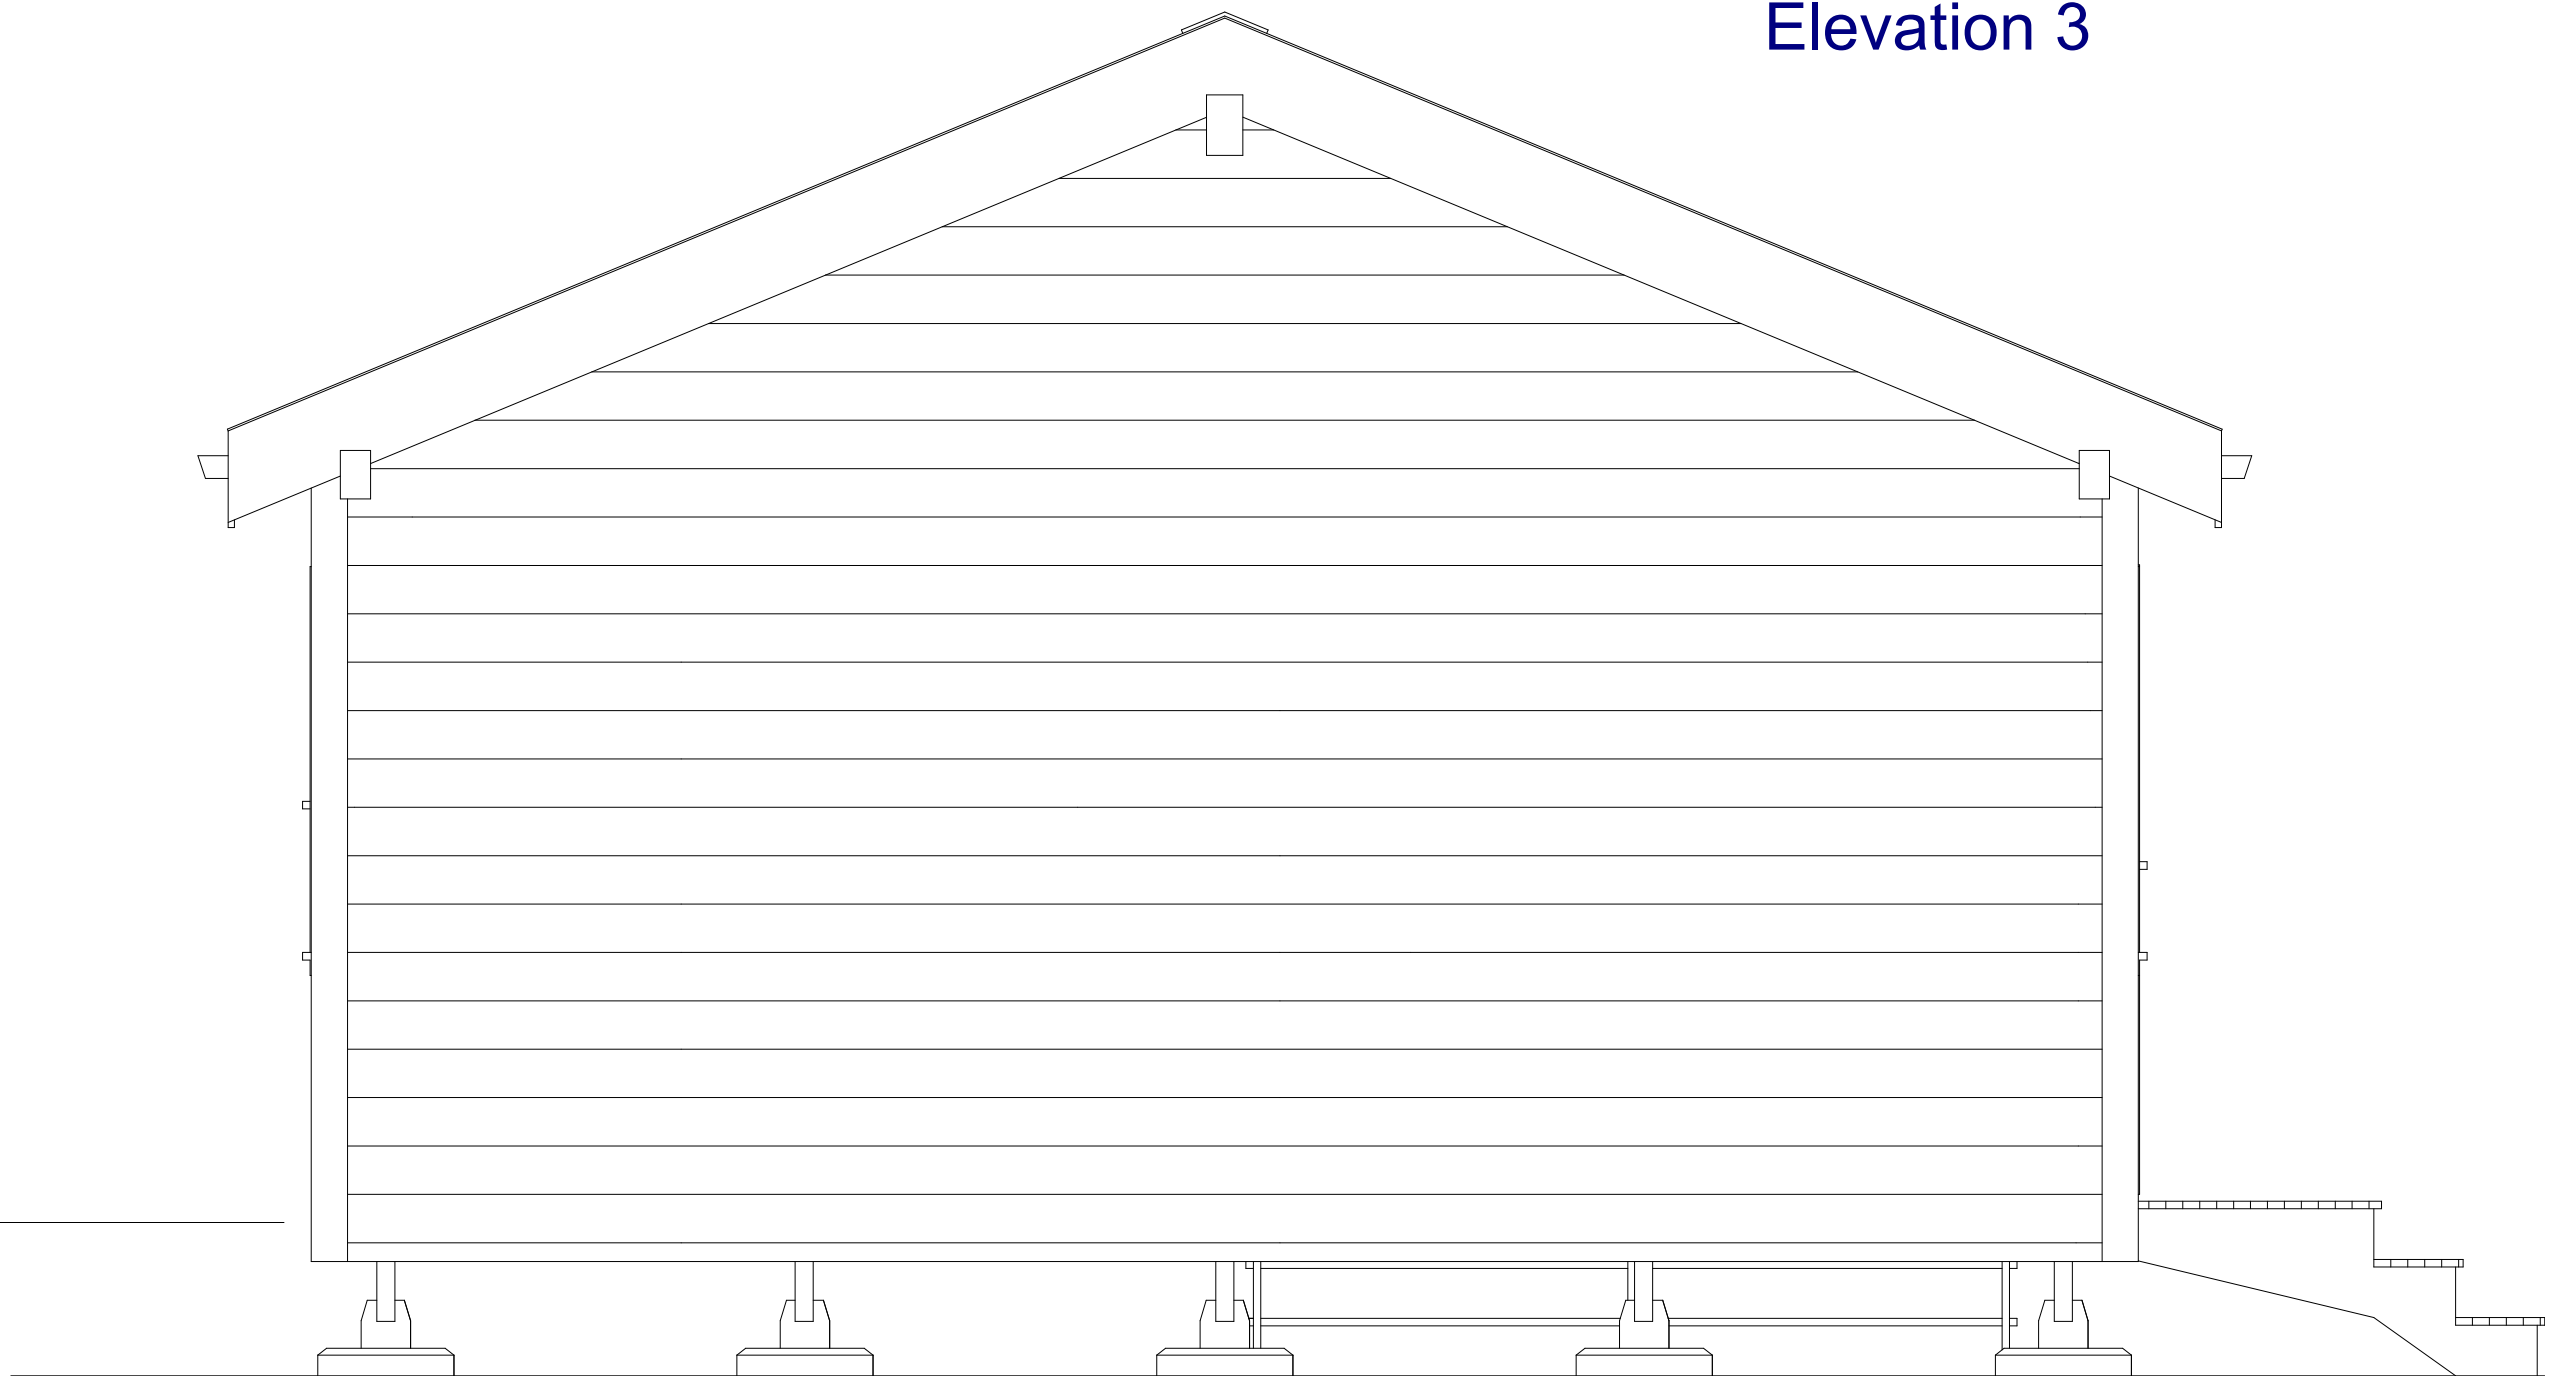

Elevation 4