


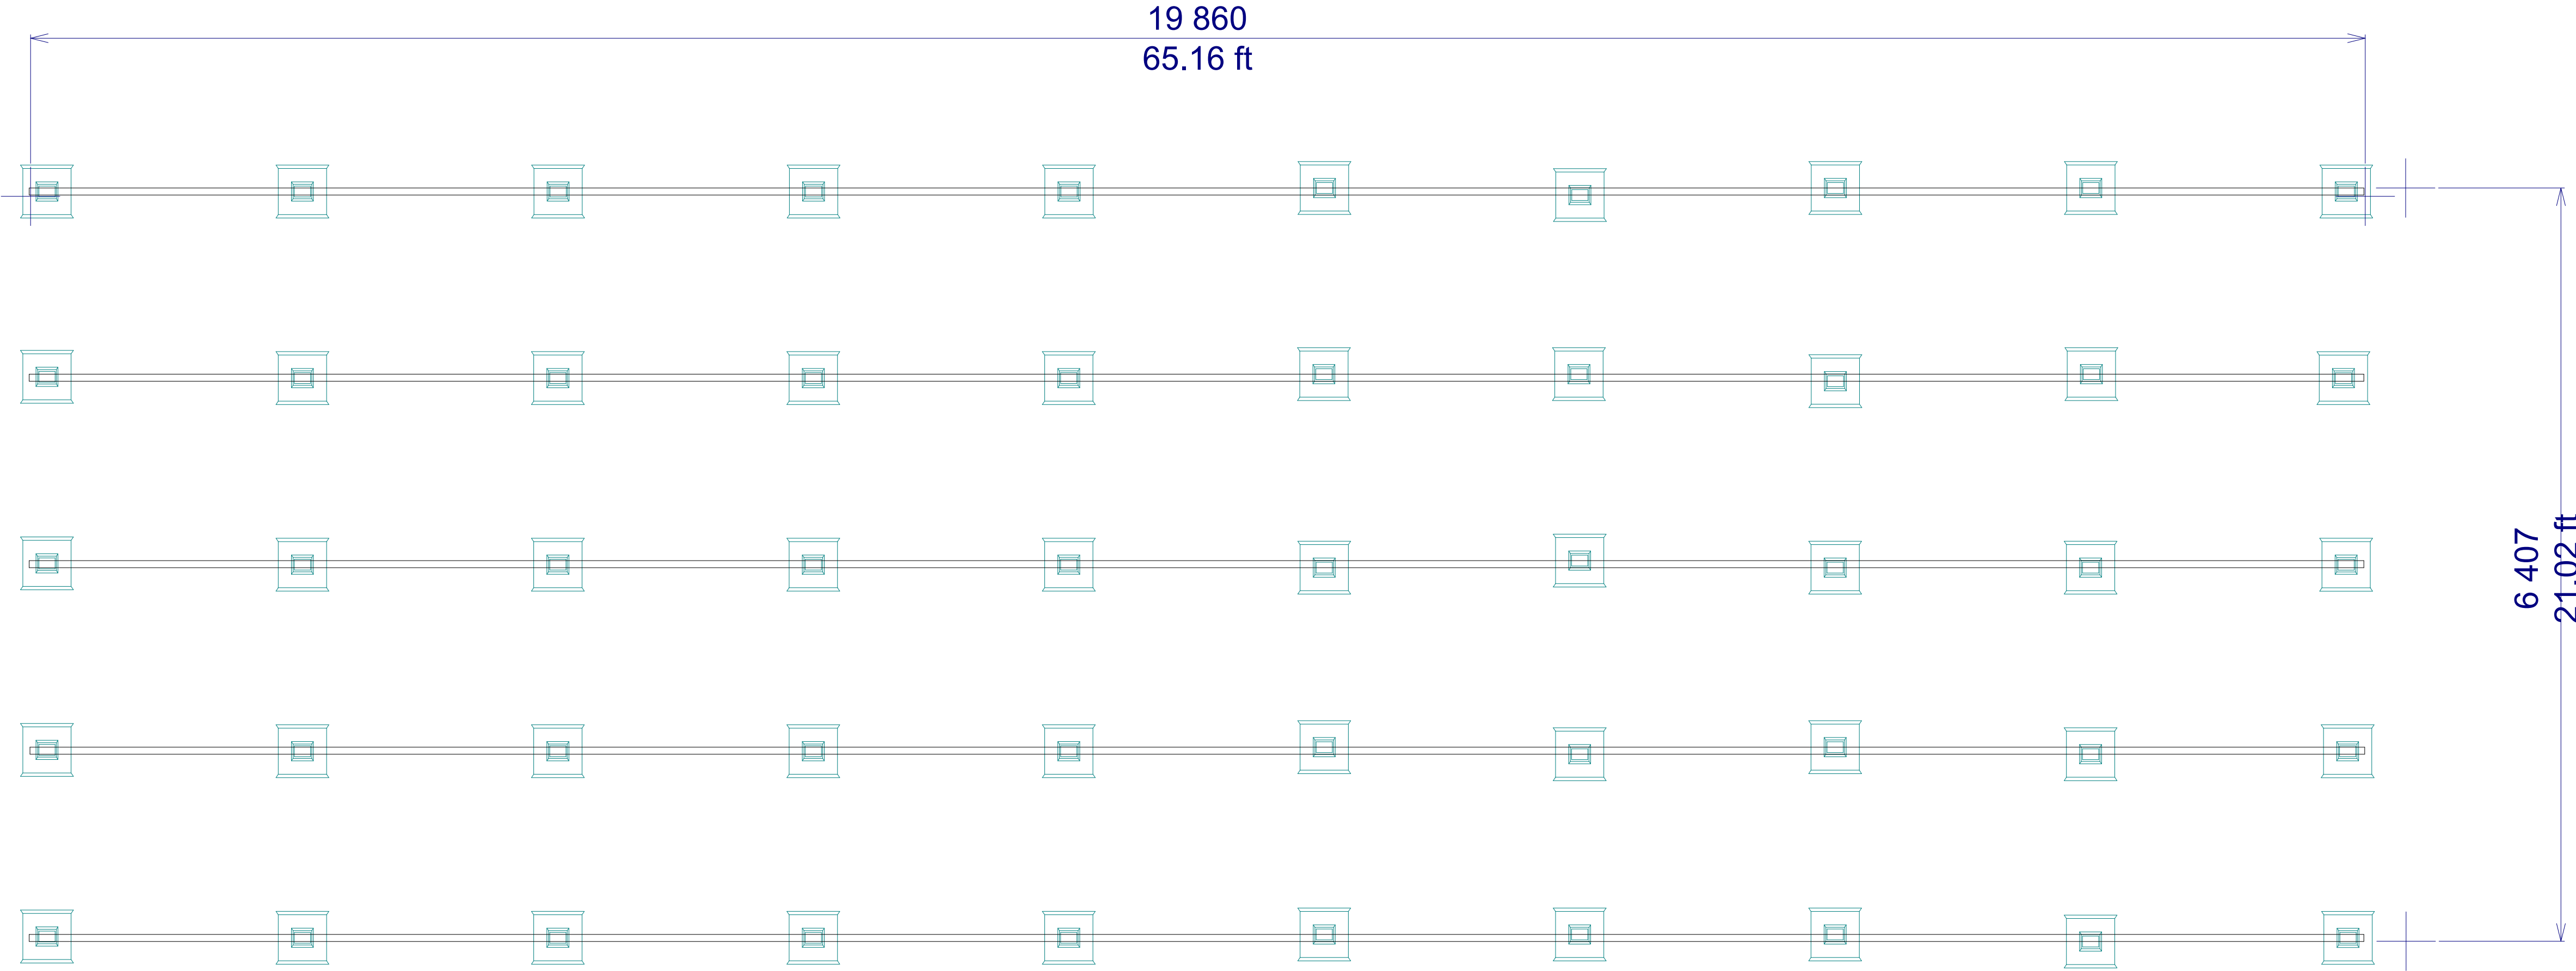

Foundation

REVISION TABLE

NUMBER	DATE	REVISED BY	DESCRIPTION

SHEET TITLE:

SHEET TITLE

PROJECT DESCRIPTION:

DRAWINGS PROVIDED BY:


DATE:

30/11/2018

SCALE:

SHEET:

P-1

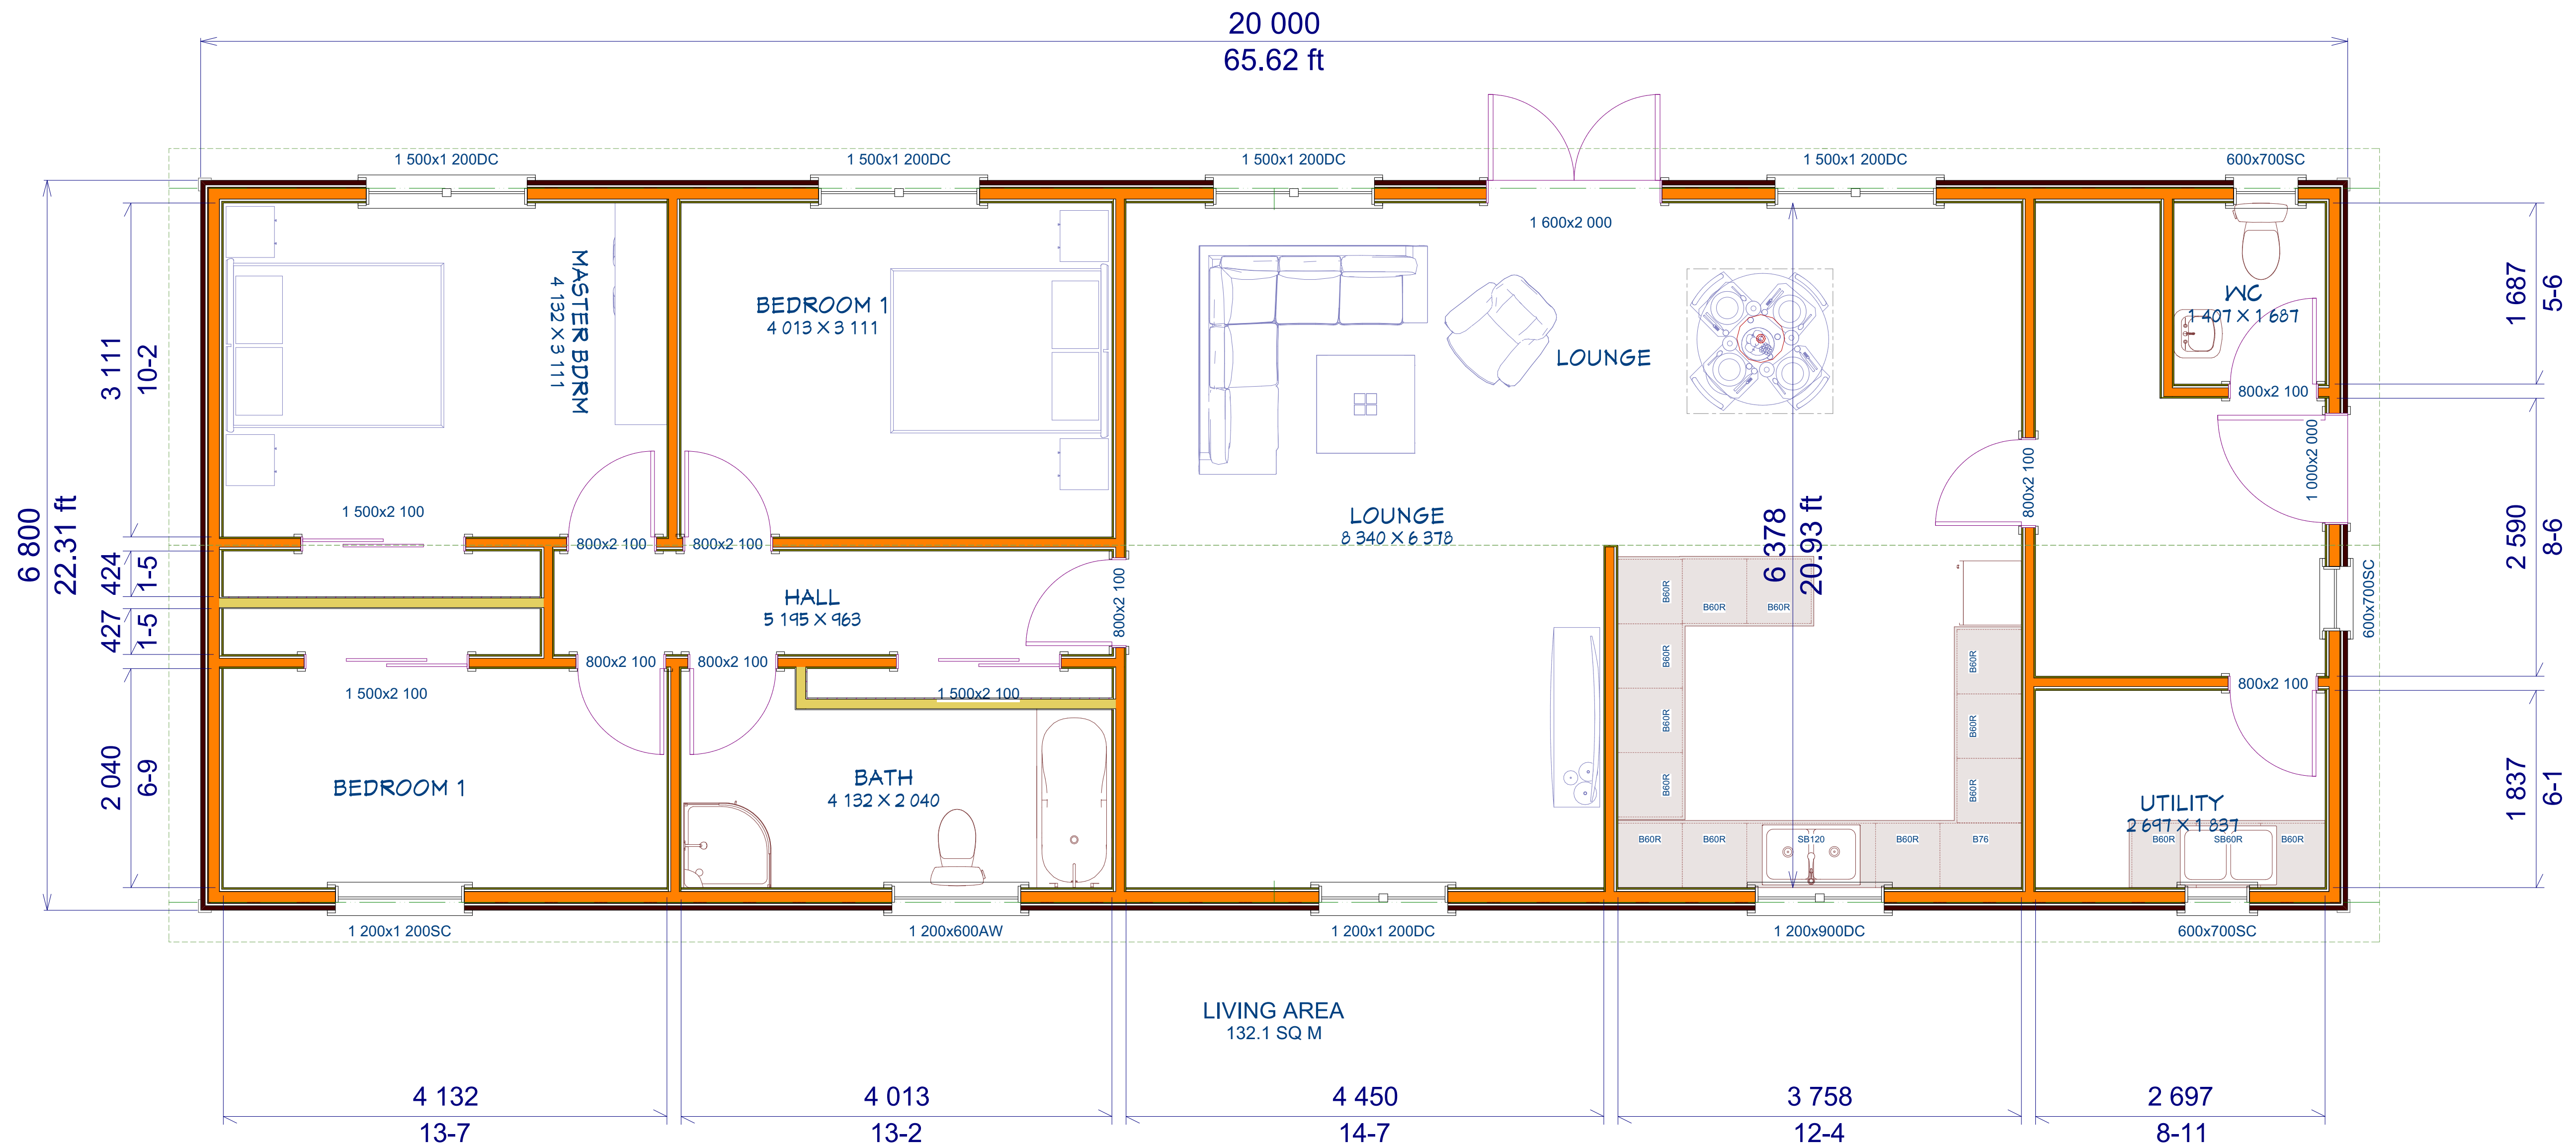

1st Floor



DRAWINGS PROVIDED BY:		PROJECT DESCRIPTION:		SHEET TITLE:		REVISION TABLE	
DATE:		DATE:		NUMBER		DESCRIPTION	
30/11/2018							
SCALE:							
SHEET:							



REVISION TABLE	
NUMBER	DATE

SHEET TITLE:

PROJECT DESCRIPTION:


DRAWINGS PROVIDED BY:

DATE:

30/11/2018

SCALE:

SHEET:

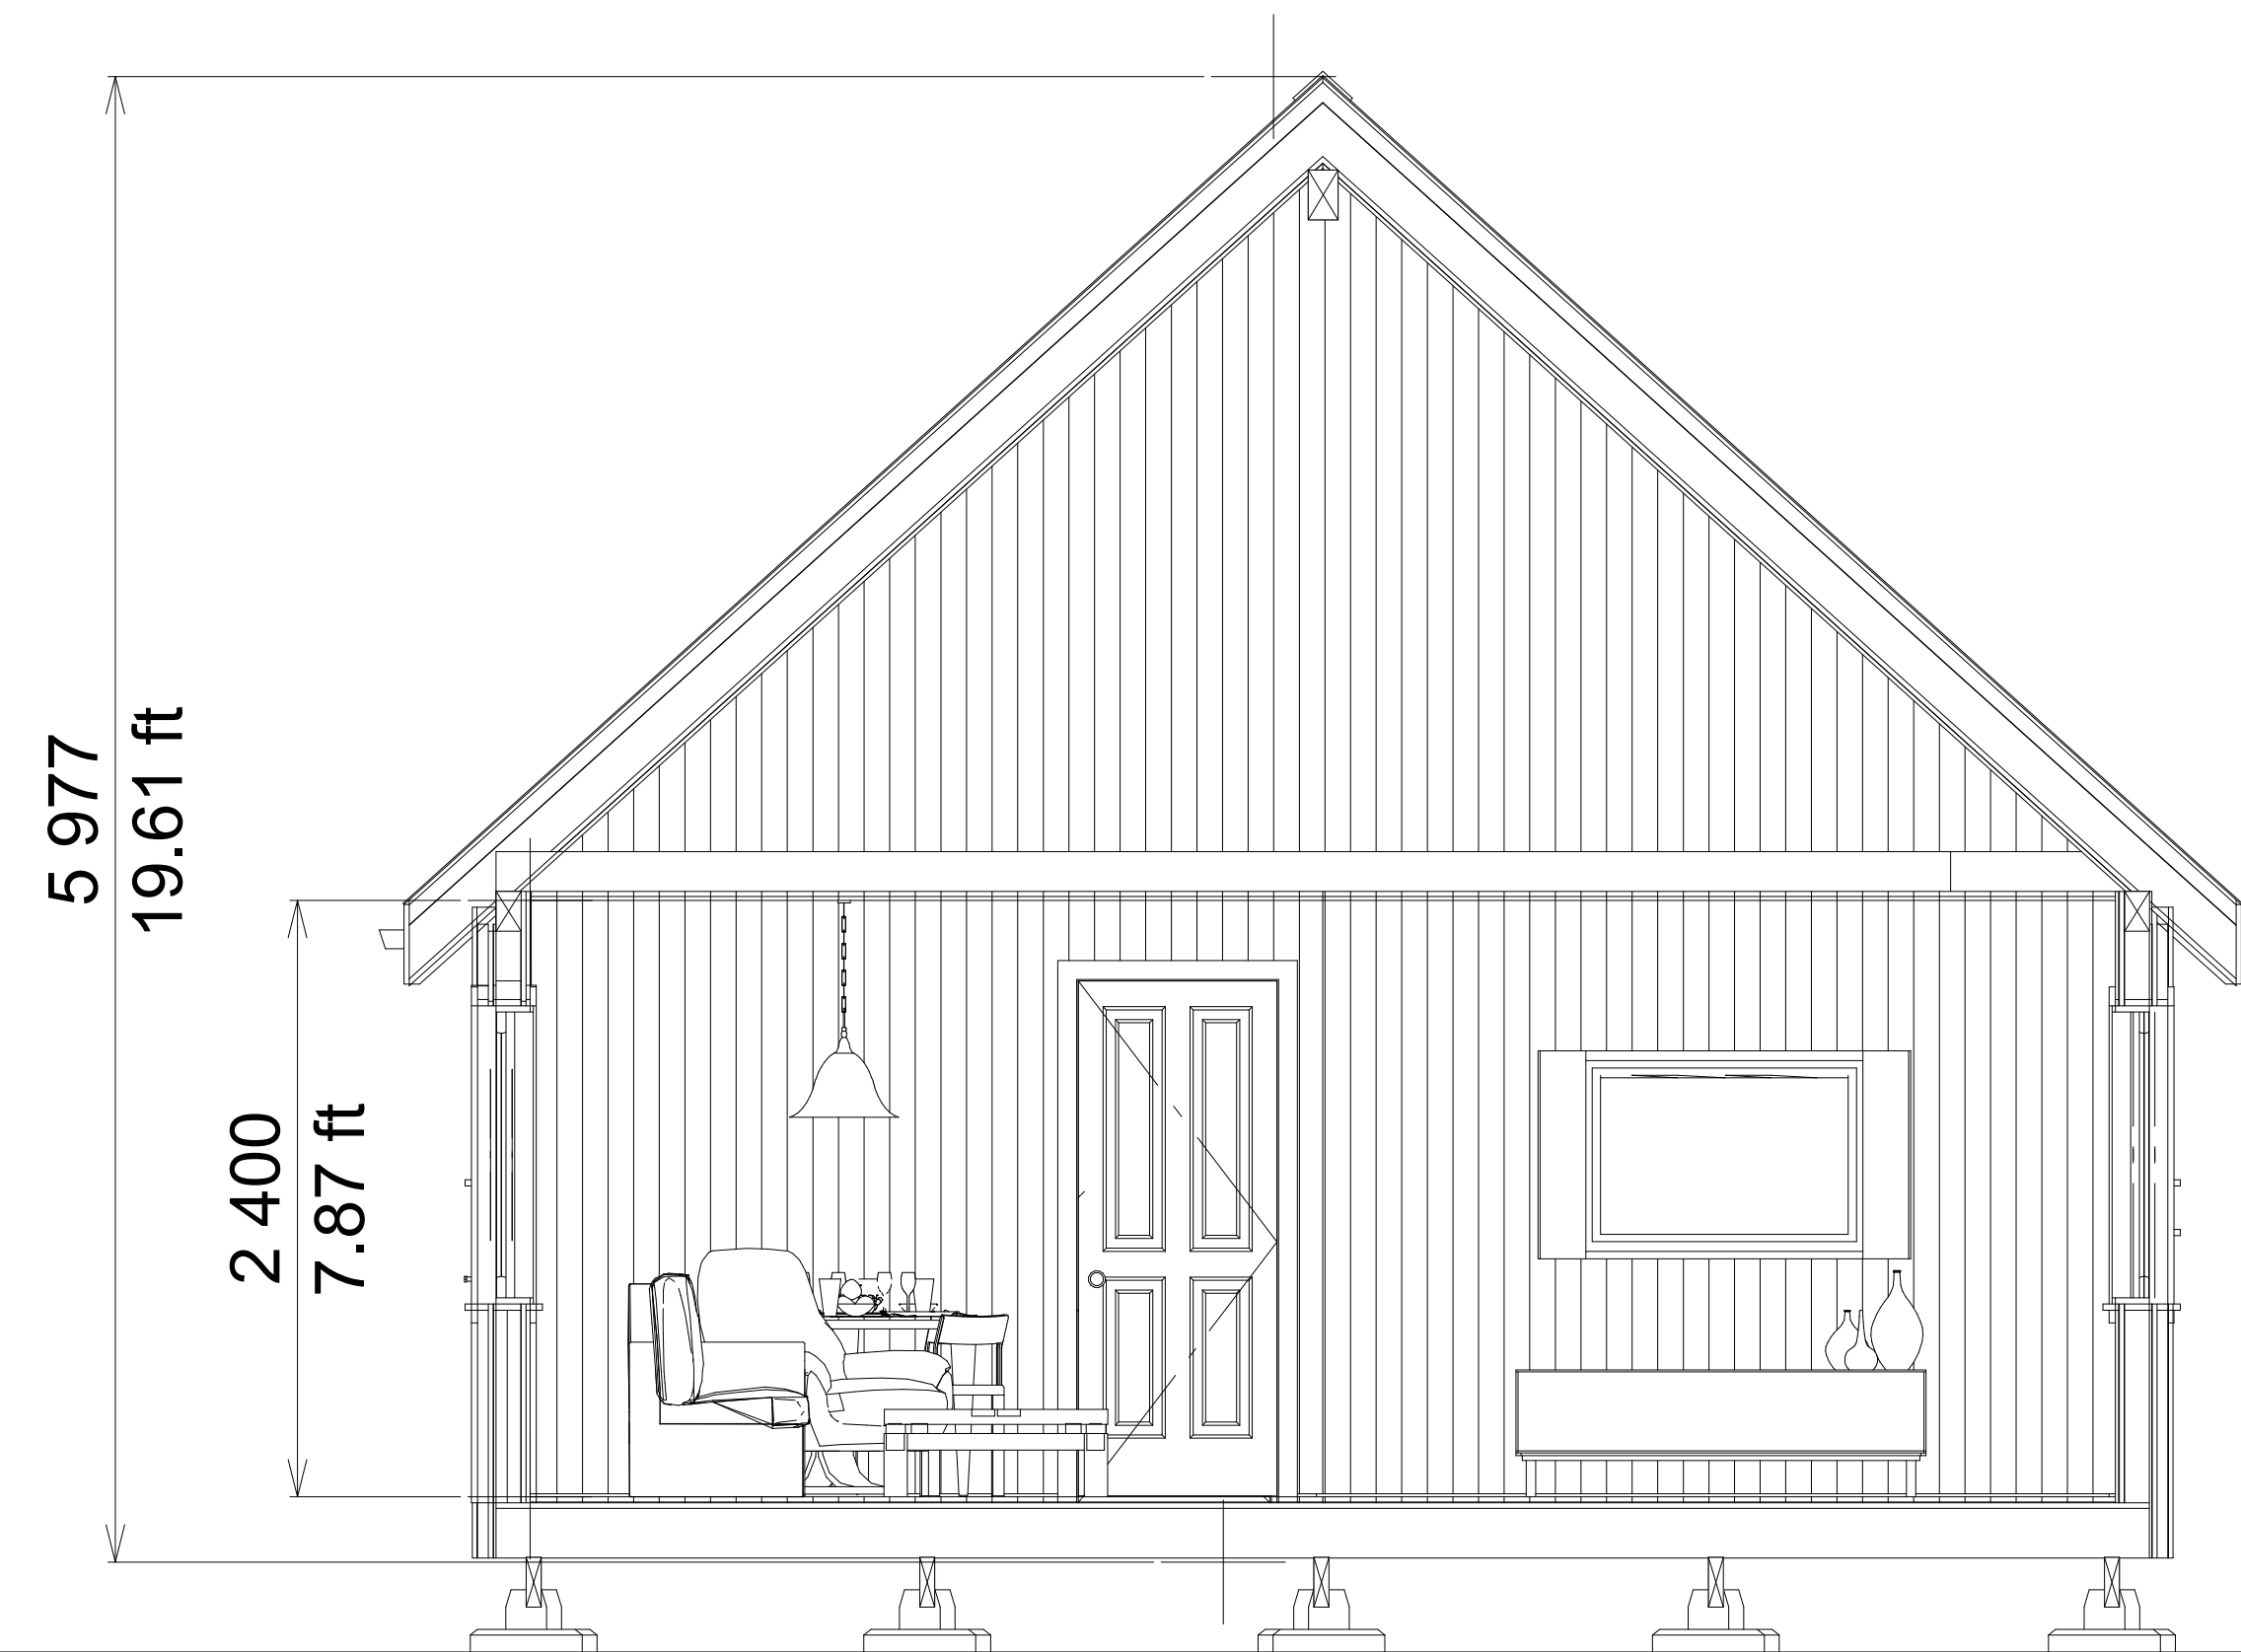

Elevation 6

REVISION TABLE

NUMBER	DATE	REVISED BY	DESCRIPTION

SHEET TITLE:

PROJECT DESCRIPTION:


DRAWINGS PROVIDED BY:

DATE:

30/11/2018

SCALE:

SHEET:

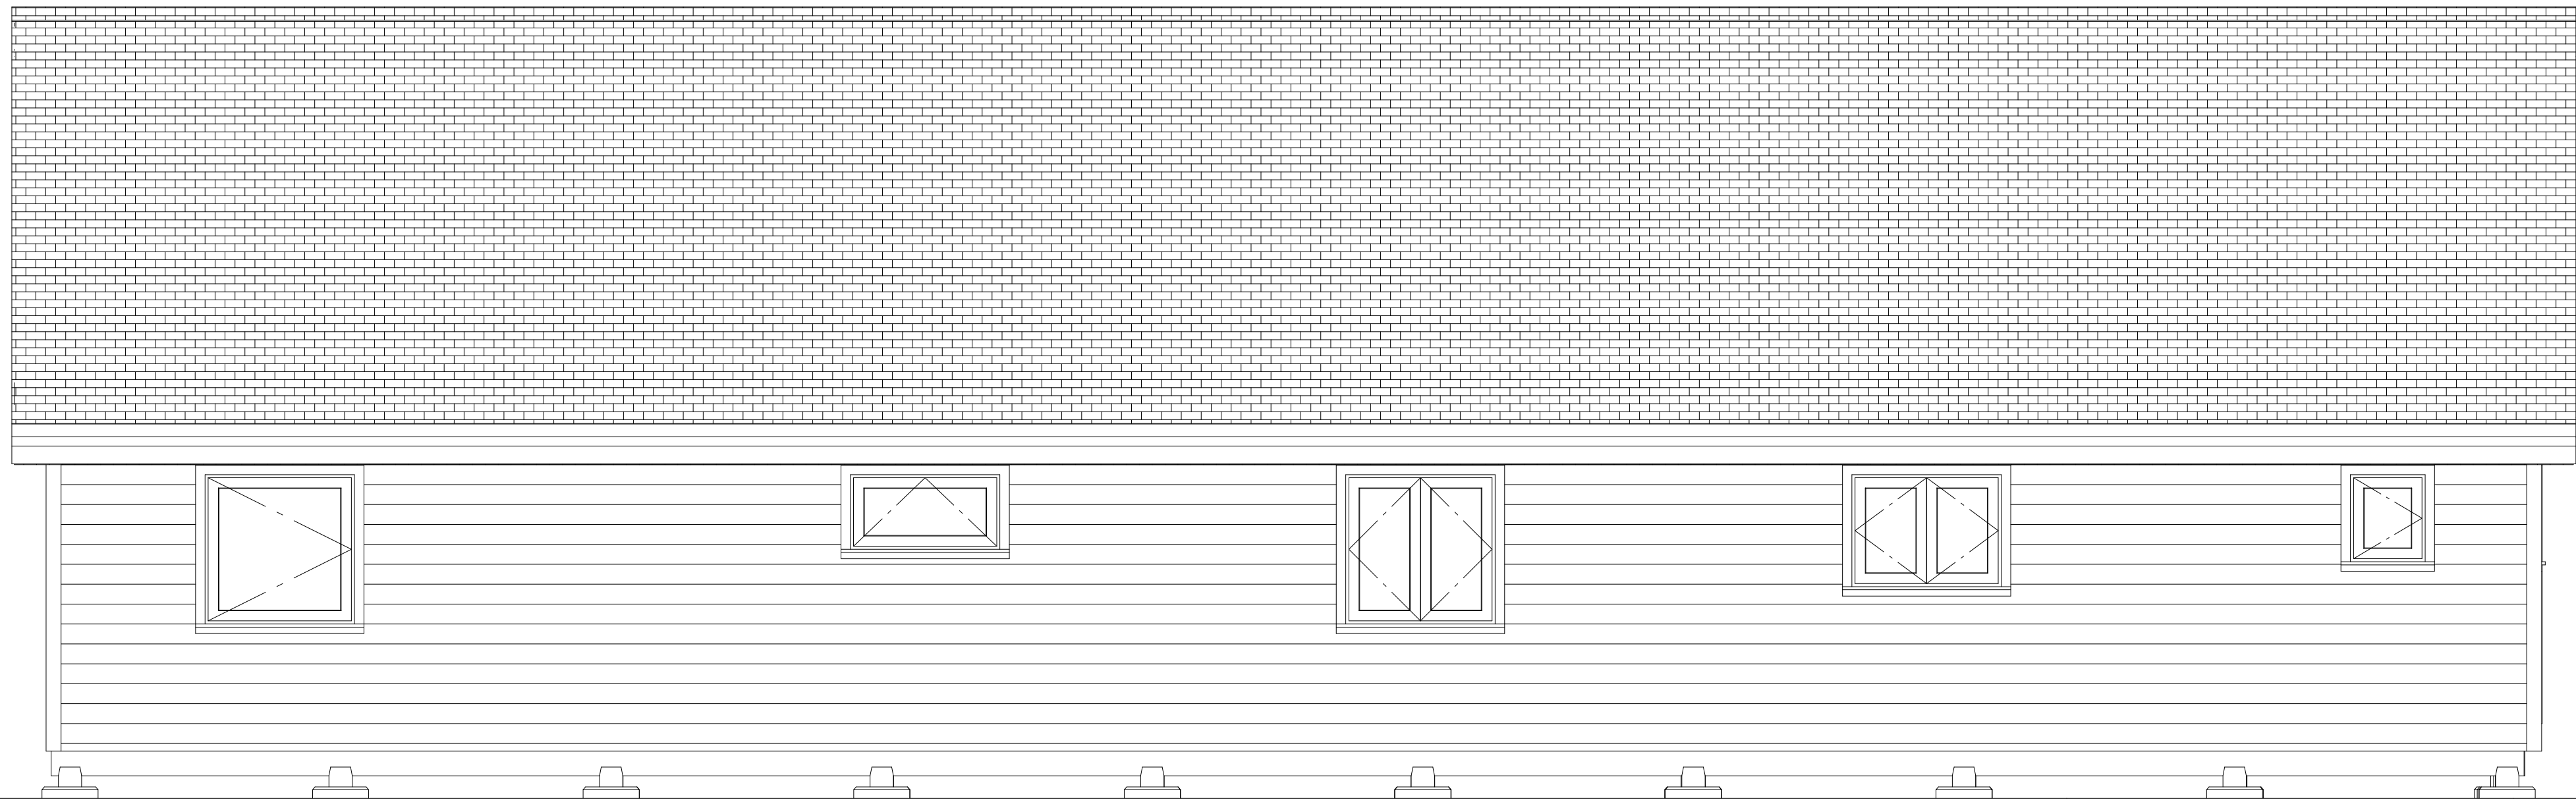


Elevation 1



Elevation 3



Elevation 2

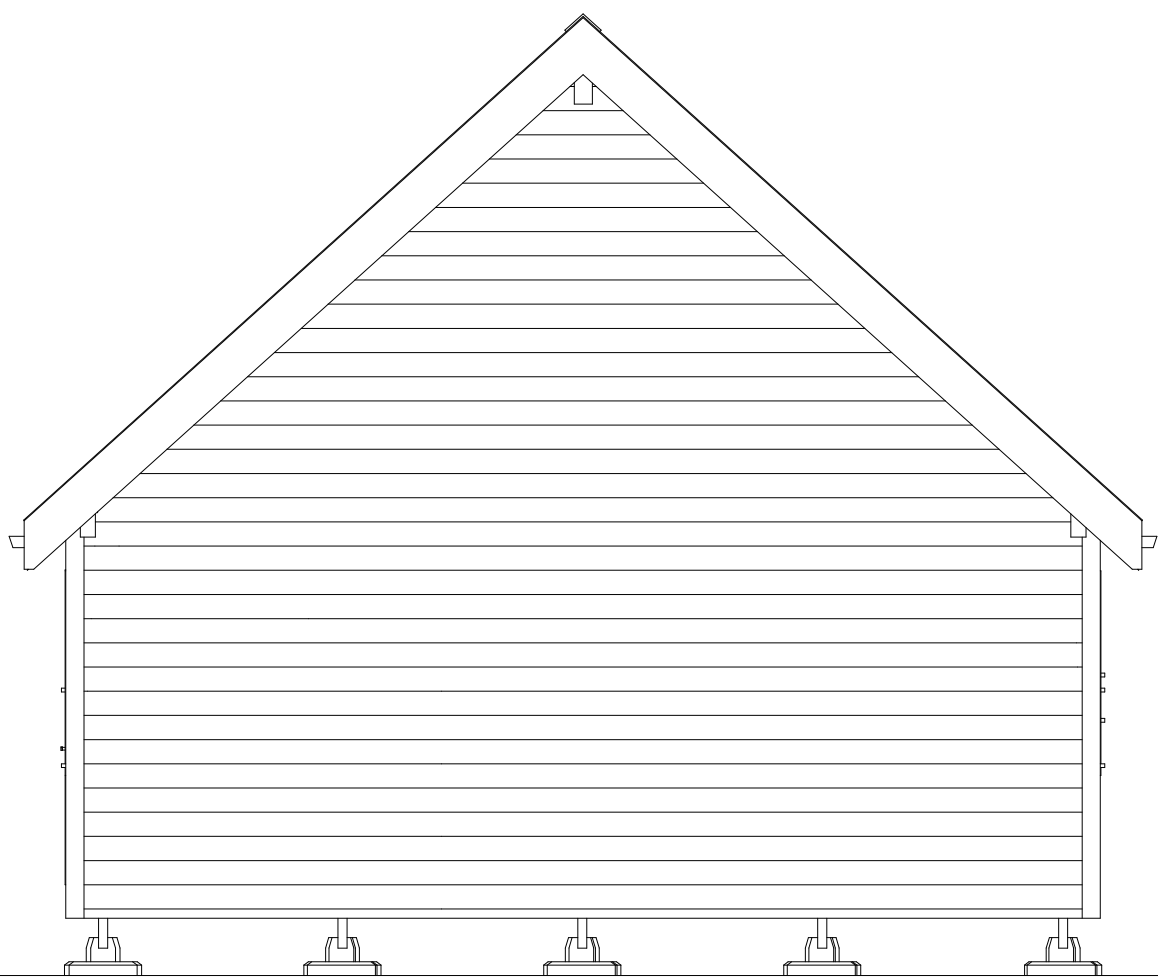

Elevation 4